


SECTION THROUGH CYCLEWAY
SCALE 1:50

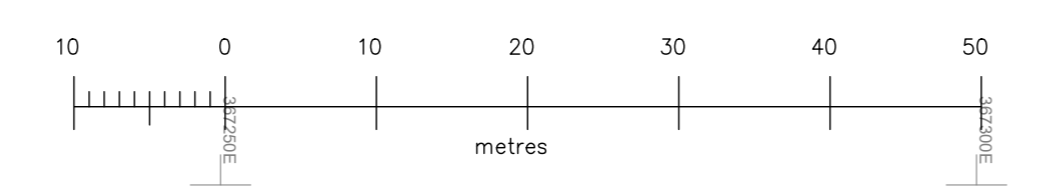

GENERAL:

- COPYRIGHT - KANE CIVILS LTD. CYCLE PATH SERVICES LTD AND CLIENT NAMES BELOW.
- PROJECT FUNDED BY SCOTTISH GOVERNMENT'S PLACES FOR EVERYONE, ADMINISTERED BY SUSTRANS.
- DO NOT SCALE THE DRAWING - DIMENSIONS SHOWN MUST BE USED.
- ALL DIMENSIONS ARE IN METRES UNLESS NOTED OTHERWISE.
- ALL LEVELS ARE IN METRES UNLESS NOTED OTHERWISE.
- THIS DRAWING IS NOT FOR CONSTRUCTION PURPOSES UNLESS DRAWING STATUS SPECIFICS 'FOR CONSTRUCTION'.

NO.	DATE	ISSUED BY	BY	REVISION
1	11/03/2023	CONCEPT	CONCEPT	

DESIGNED BY: KANE CIVILS LTD
DRAWN BY: KANE CIVILS LTD
CHECKED BY: KANE CIVILS LTD
DATE: 11/03/2023
PROJECT: SPOTT CHURCH PLAY AREA
SHEET 1 OF 2



ORIGINAL SHEET SIZE A3